


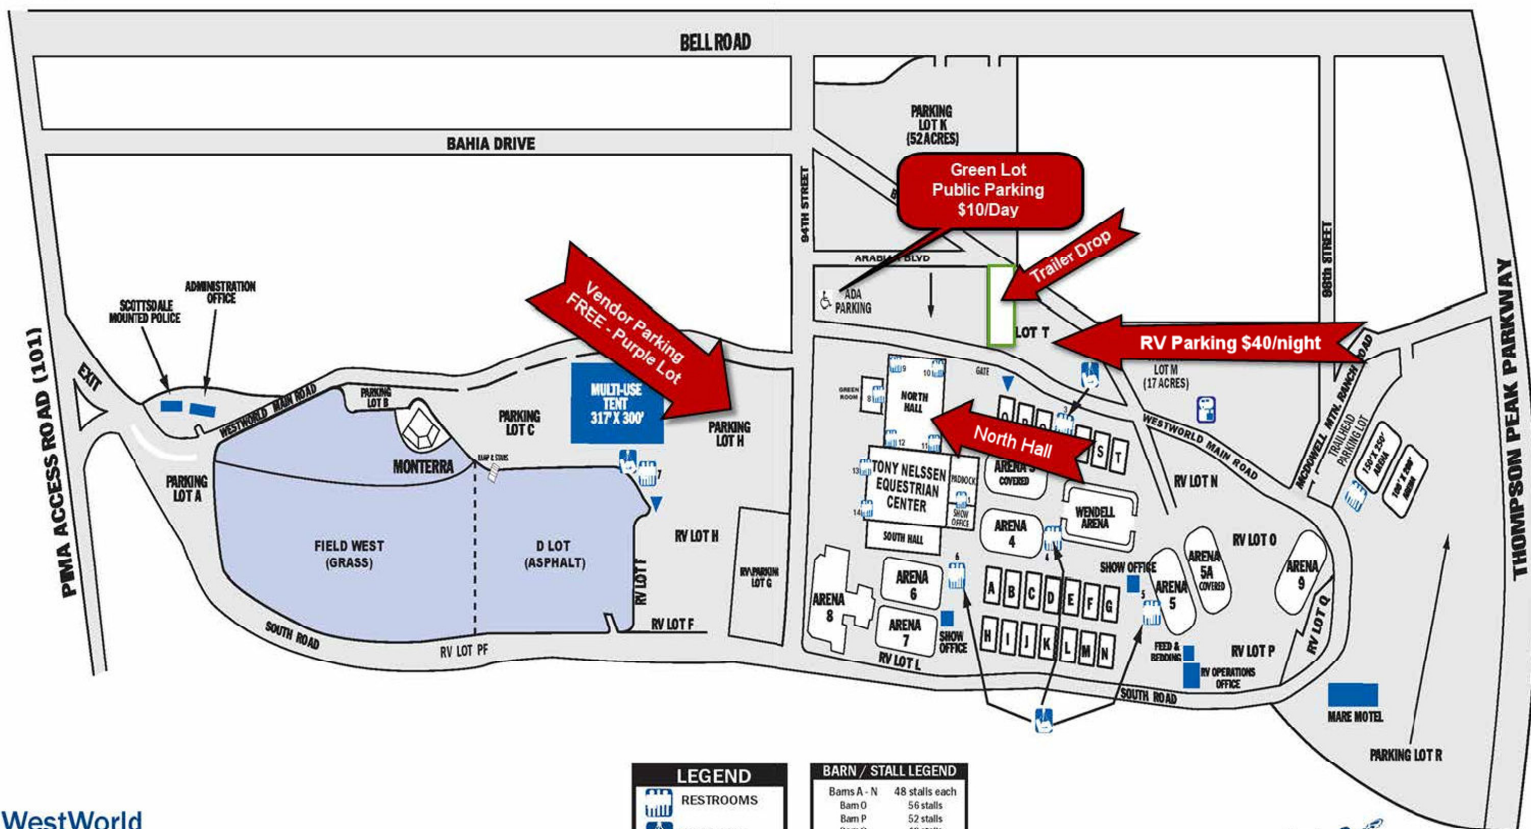

WestWorld Site Plan



| LEGEND | |
|--------|--------------|
| | RESTROOMS |
| | SHOWERS |
| | DUMP STATION |
| | PHONE ROOM |

| BARN / STALL LEGEND | |
|-----------------------------|----------------|
| Barns A - N | 48 stalls each |
| Barn O | 56 stalls |
| Barn P | 52 stalls |
| Barn Q | 48 stalls |
| Barn R | 40 stalls |
| Barn S | 36 stalls |
| Barn T | 32 stalls |
| Stall size: 10' x 12' | |
| Total permanent stalls: 936 | |

WestWorld

16601 N. Pima Road
Scottsdale, AZ 85260
480-312-6802

www.westworldaz.com

Police Non-Emergency 480-312-5000

